



SILWOOD PARK

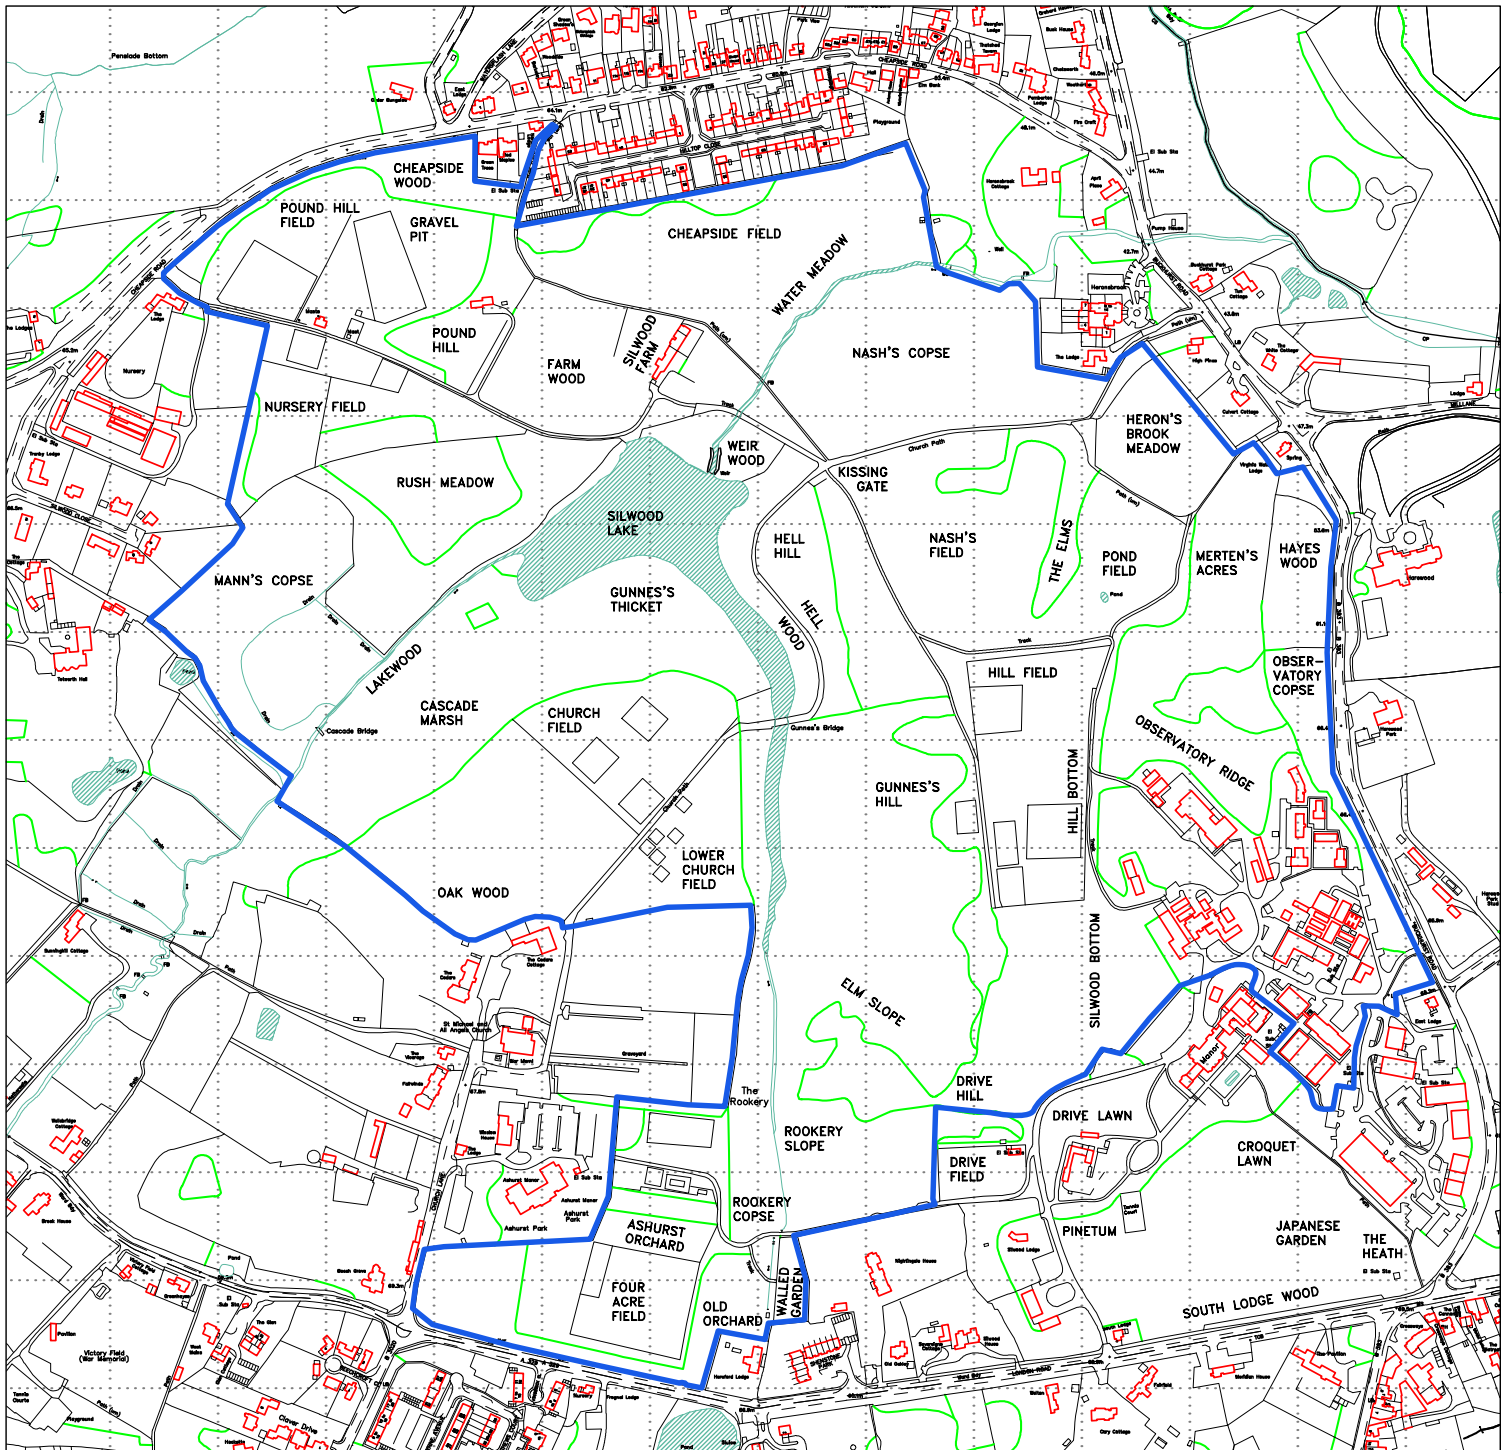

Reproduced with permission from the Ordnance Survey OSmastermap, downloaded 12/2008. © Crown Copyright

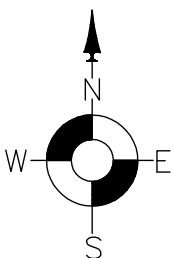

Imperial College
London

Silwood Park Site Plan
1:5000 @A3
6/12/08 NB